


REV 1-20-22

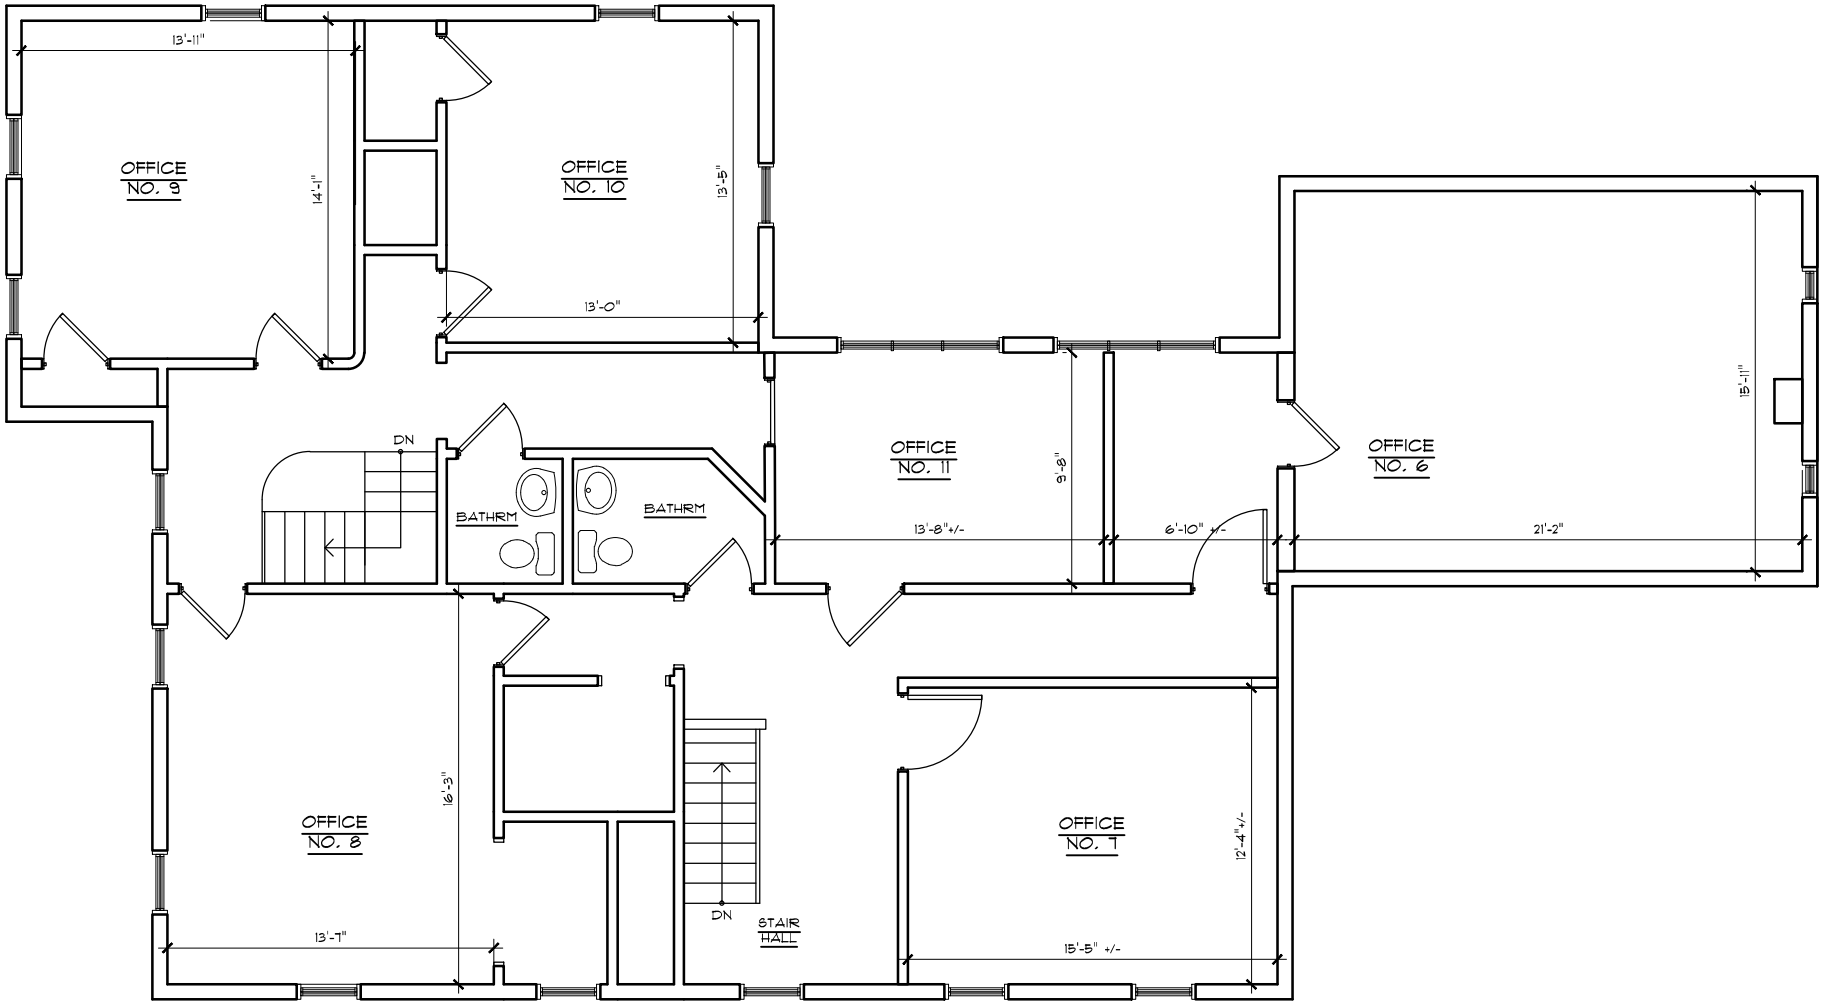

SECOND FLOOR PLAN

SCALE 1/8" = 1'-0"

2,149 SF